


148'

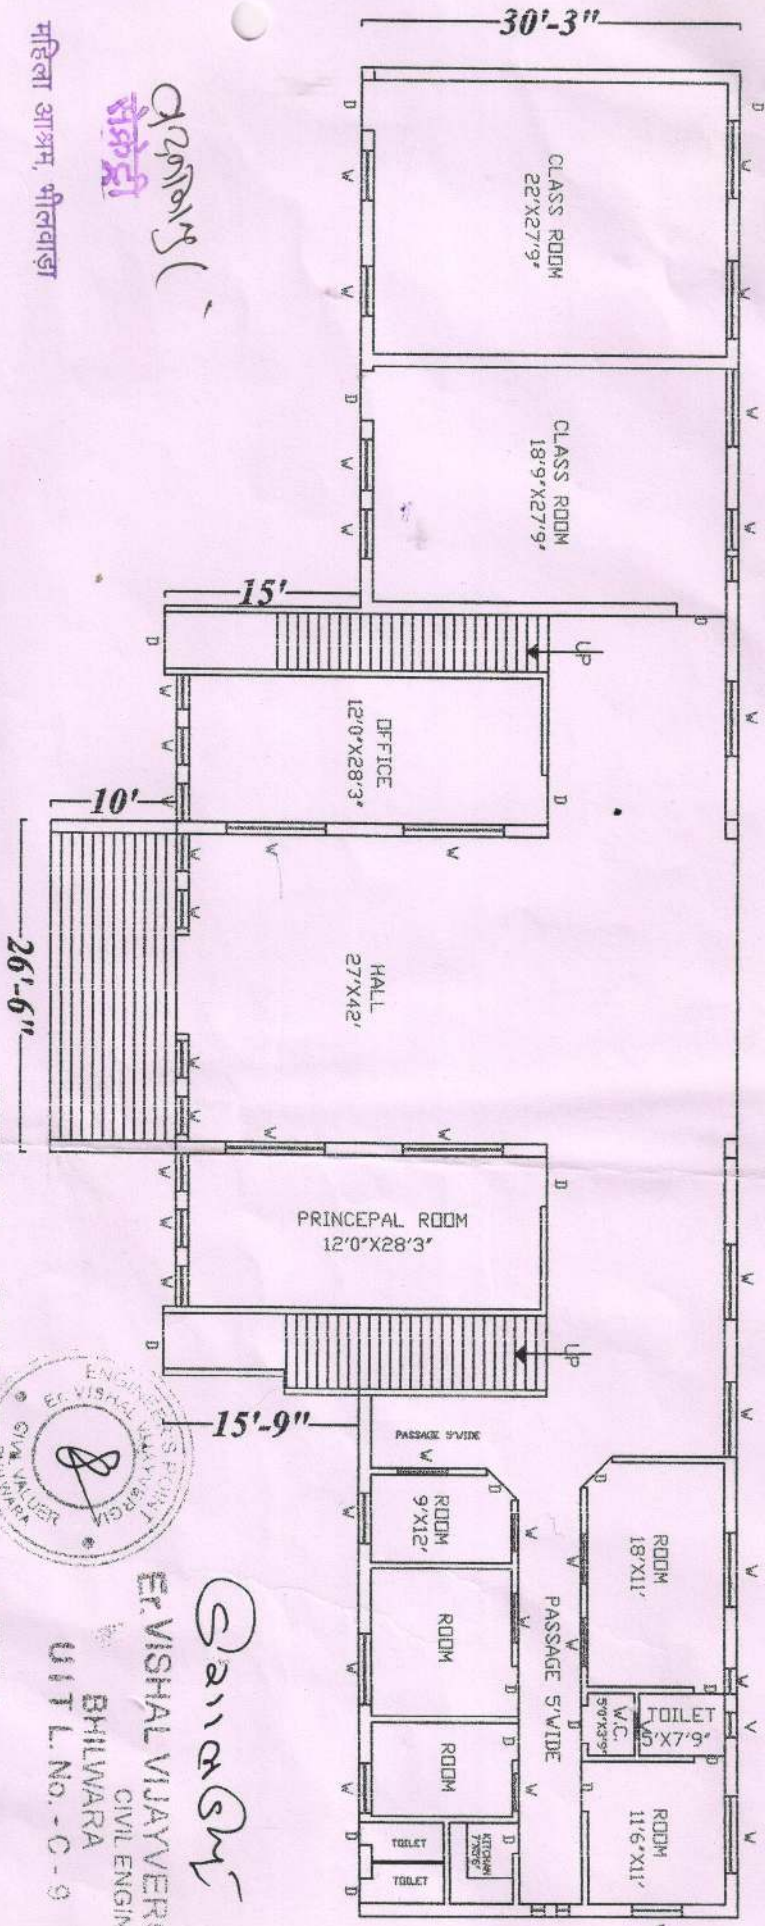

राजस्थान (संकेती)

महिला आश्रम, भीलवाड़ा


EXISTING GROUND FLOOR PLAN

EXISTING GROUND FLOOR PLAN OF SMT. NARAYANI DEVI VARMA

MAHILA SHARIRIK SHIKSHAK PRAKSHIKSHAN MAHA VIDHALAY

MAHILA ASHRAM, BHILWARA (RAJASTHAN)

TOTAL BUILT UP AREA  
GROUND FLOOR = 5669.49 Sq.Ft.

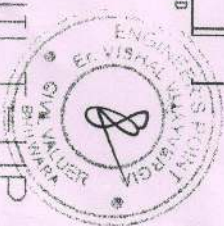

Er. Vishal Vijaverghia  
Civil Engineer  
Bhilwara  
UIT L. No. - C - 9

Ganesh


धर्म

13/01/21

सहायक अभियंता  
महिला आश्रम, भीलवाड़ा

महिला आश्रम, भीलवाड़ा



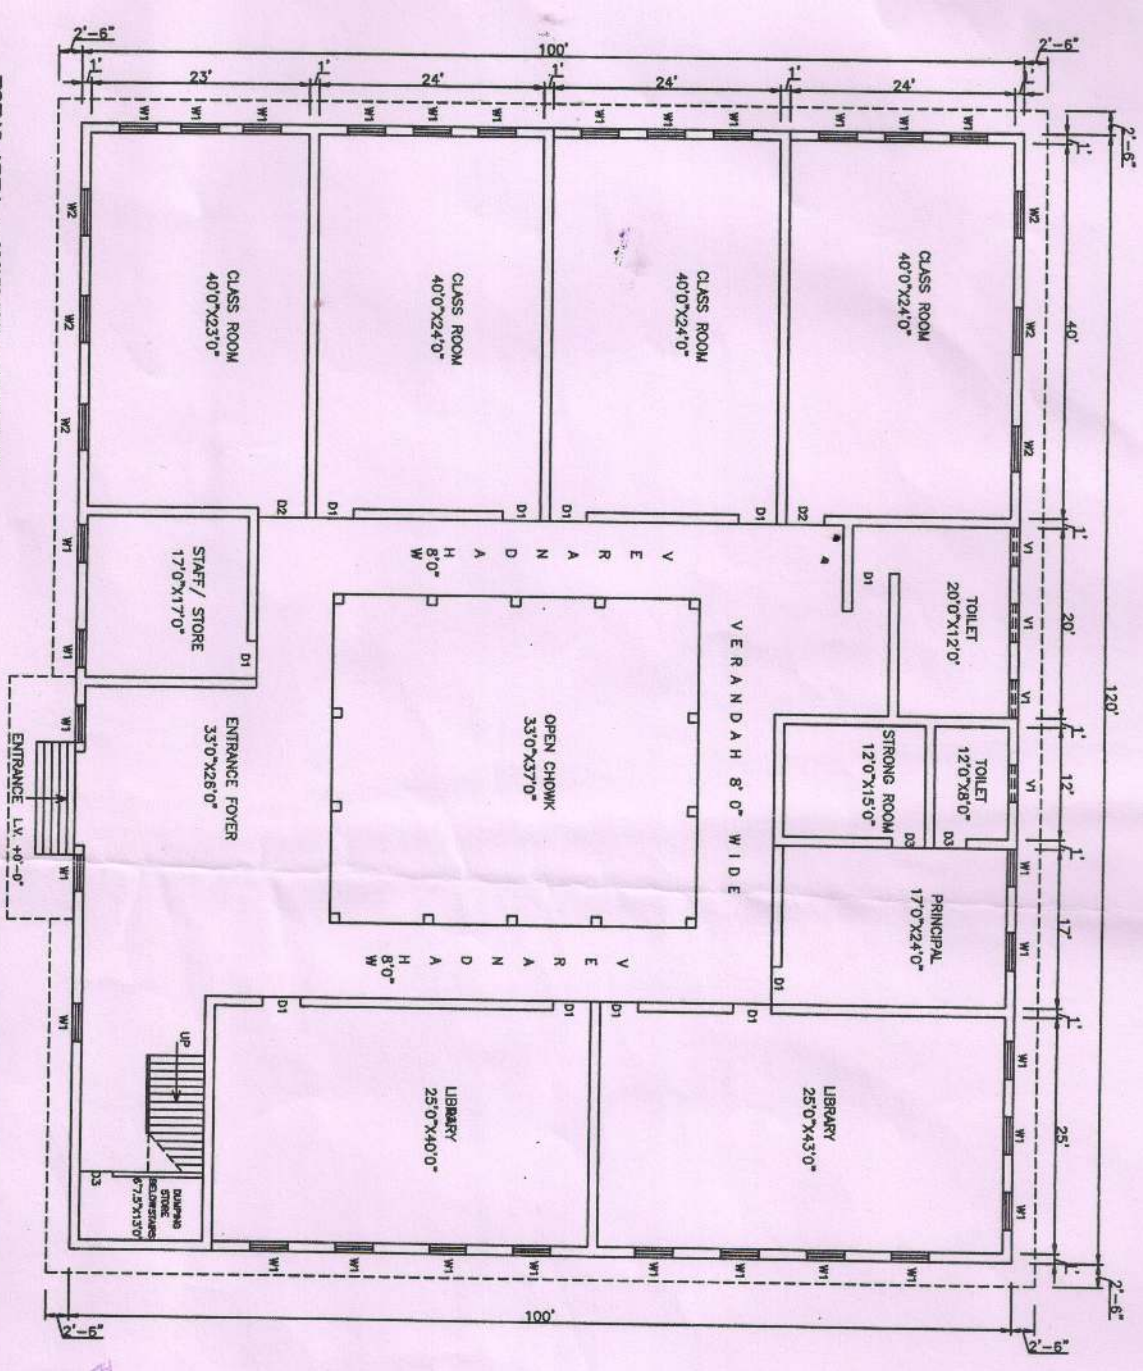

TOTAL AREA :- 120' X 100' = 12000 Sqft  
 OPEN AREA :- 33' X 37' = 1221 Sqft  
 TOTAL BUILT UP AREA :- = 10779 Sqft  
 OR 1001.37 SQMT.

**Sangam**  
**DR. VISHAL VIJAYVERDIA**  
 CIVIL ENGINEER  
 ARCHITECT & VALUER  
 F - 14044

EXISTING G.F. PLAN FOR S.N.D.V. B.P.E.D.  
 COLLEGE PATIHIK NAGAR  
 MAHILA ASHRAM, BHILWARA (RAJASTHAN)




23/01/21  
 संपद  
 महिला आश्रम, भीलवाड़ा

@sing  
 सहायक अभियन्ता  
 सानिधि, तारणेश्वर किराणा, भीलवाड़ा



महिला आश्रम  
 230वाली  
 सहायक अभियन्ता

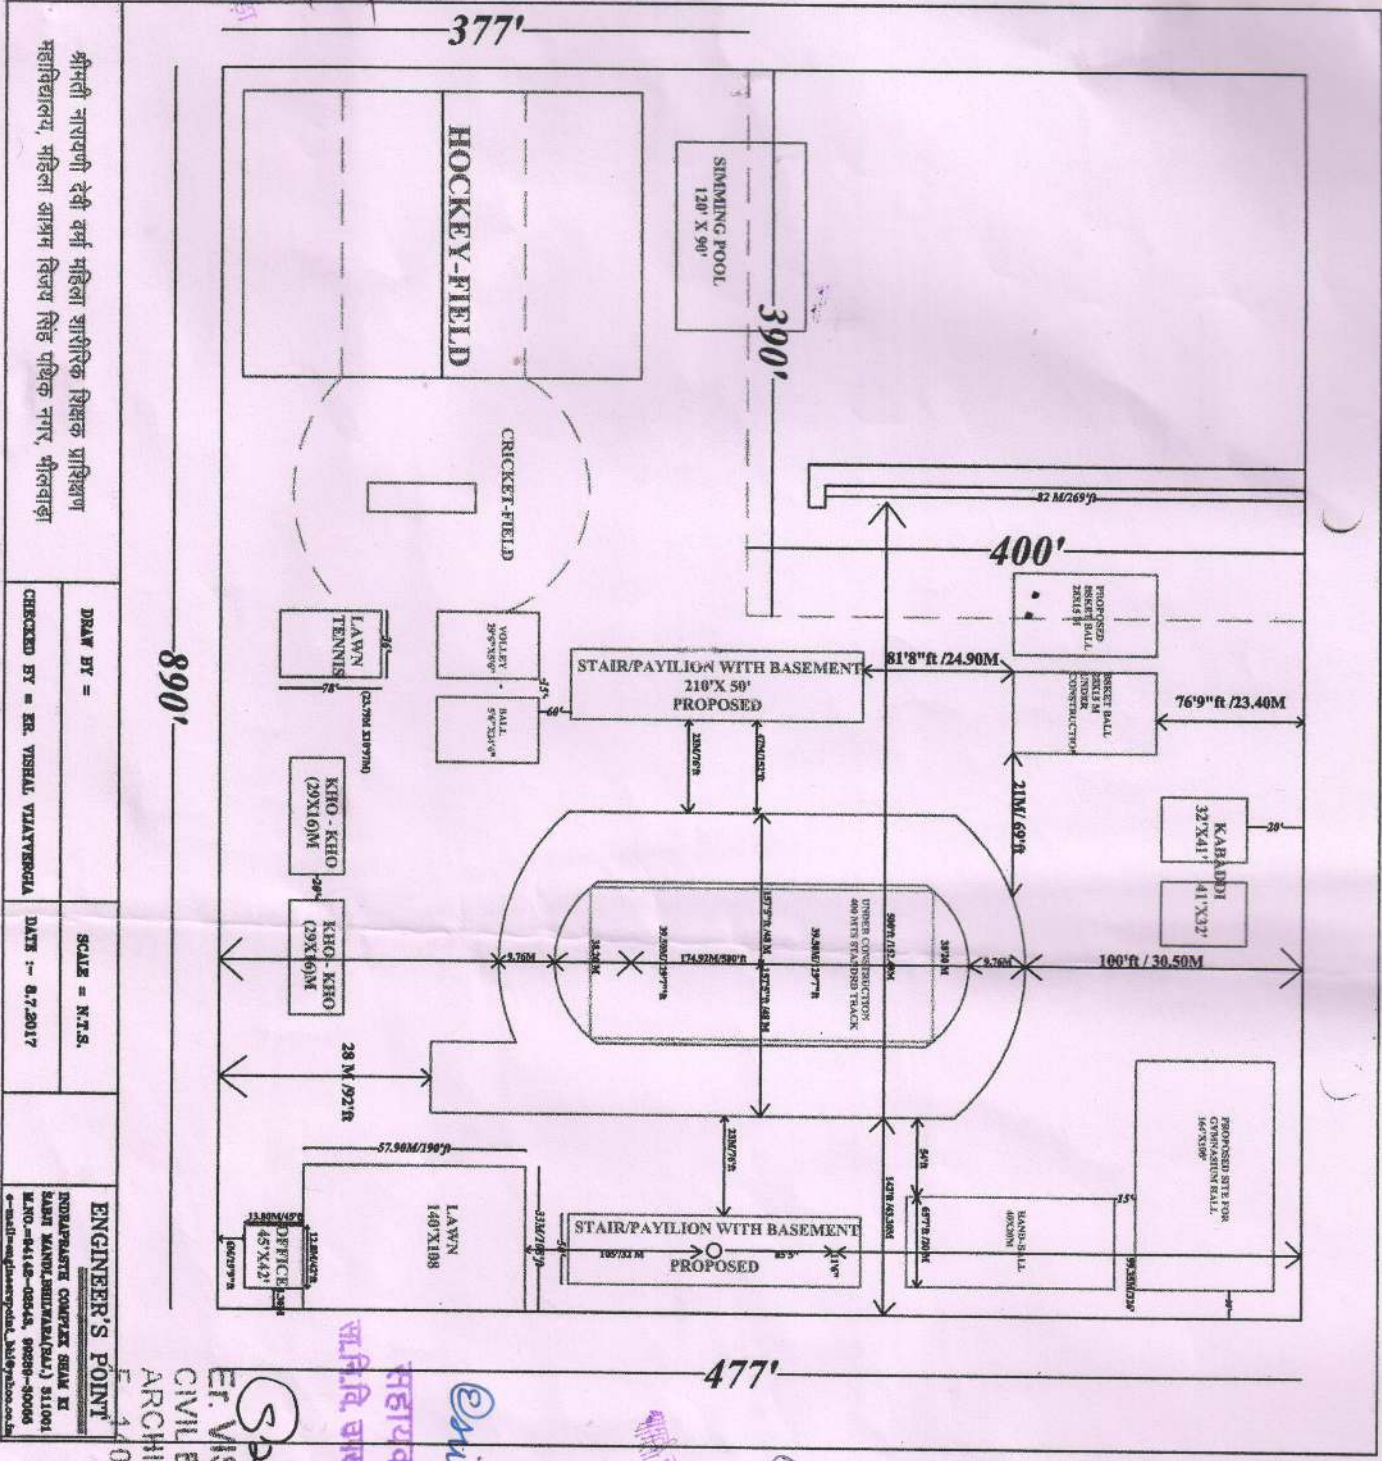

श्रीमती नायण्णी देवी वर्मा महिला शारिरिक शिक्षक शारिशाण  
 महाविद्यालय, महिला आश्रम विजय सिंह पश्चिम नगर, भीलवाड़ा

DRAW BY =  
 CHECKED BY = ER. VISHAL VIJAYVERGIA  
 SCALE = N.T.S.  
 DATE :- 8.7.2017

ENGINEER'S POINT  
 INDIA/PASTE COMPLEX SEAL IN  
 SEAL NUMBER/REGISTRATION NO. 511001  
 M.NO-0616-0554, 90299-30005  
 e-mail=engineerpoint@yahoo.co.in

ER. VISHAL VIJAYVERGIA  
 CIVIL ENGINEER  
 ARCHITECT & VALUER




सहायक अभियन्ता  
 सवि. वि. आश्रम विद्यापीठ, भीलवाड़ा

@vish


महिला आश्रम  
 230वाली

महिला आश्रम  
 230वाली  
 सहायक अभियन्ता



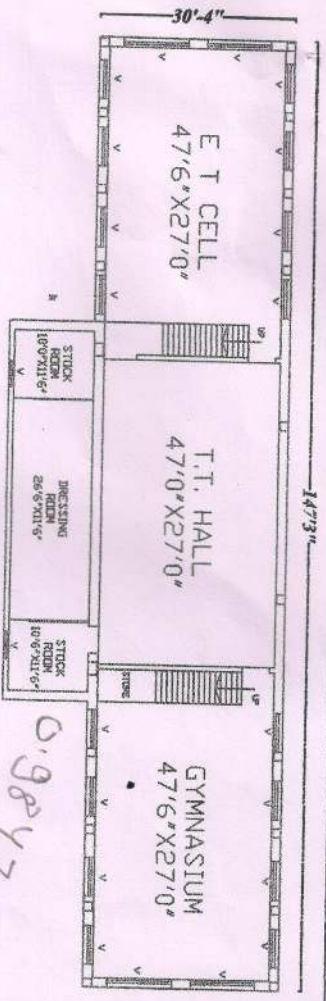

EXISTING BASMENT PLAN

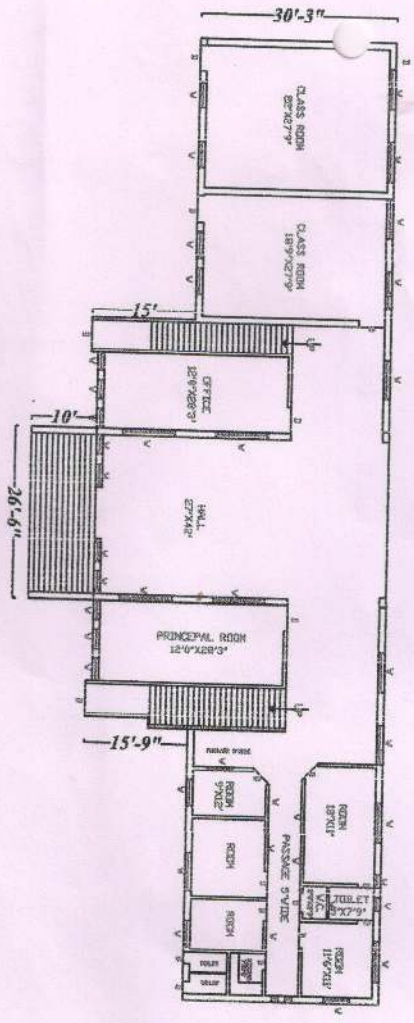

EXISTING GROUND FLOOR PLAN

EXISTING BESMENT & GROUND FLOOR PLAN OF SMT.  
 NARAYANI DEVI VARMA MAHILA SHARIRIK  
 SHIKSHAK PRAKSHIKSHAN MAHAVIDHALAY MAHILA  
 ASHRAM, BHILWARA (RAJASTHAN)

TOTAL LAND AREA =  
 TOTAL BUILT-UP AREA BASEMENT = 5224.59 Sq. Ft.  
 TOTAL BUILT-UP AREA GROUND FLOOR = 5669.49 Sq. Ft.

Singh

Dr. Vishal Vijayvergia  
 CIVIL ENGINEER  
 BHILWARA  
 U.T.L. No. - C-9



Dr. Vishal Vijayvergia  
 CIVIL ENGINEER

Dr. Vishal Vijayvergia

महिला आश्रम, भीलवाड़ा

महिला आश्रम, भीलवाड़ा

महिला आश्रम, भीलवाड़ा